



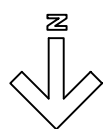

EMERGENCY SHELTER

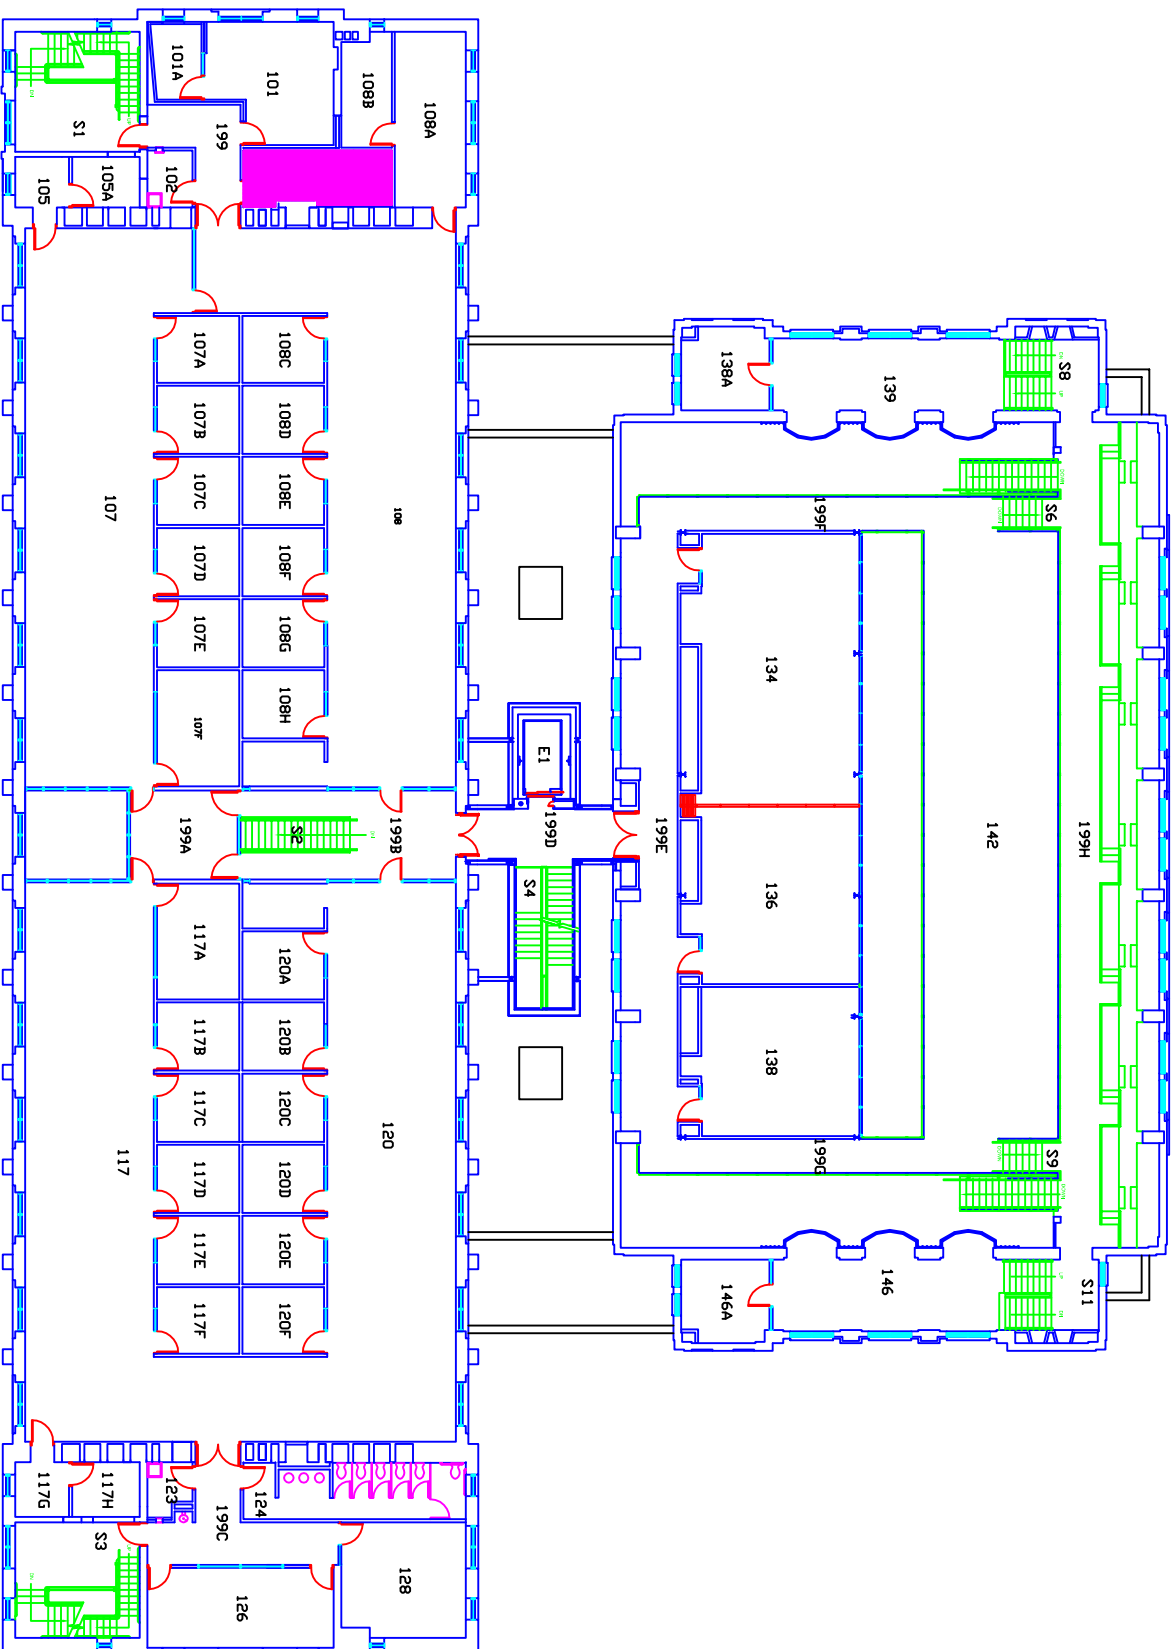

INNOVATIVE TEACHING & TECHNOLOGY CENTER
FIRST FLOOR
SCALE: NTS