



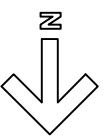

EMERGENCY SHELTER

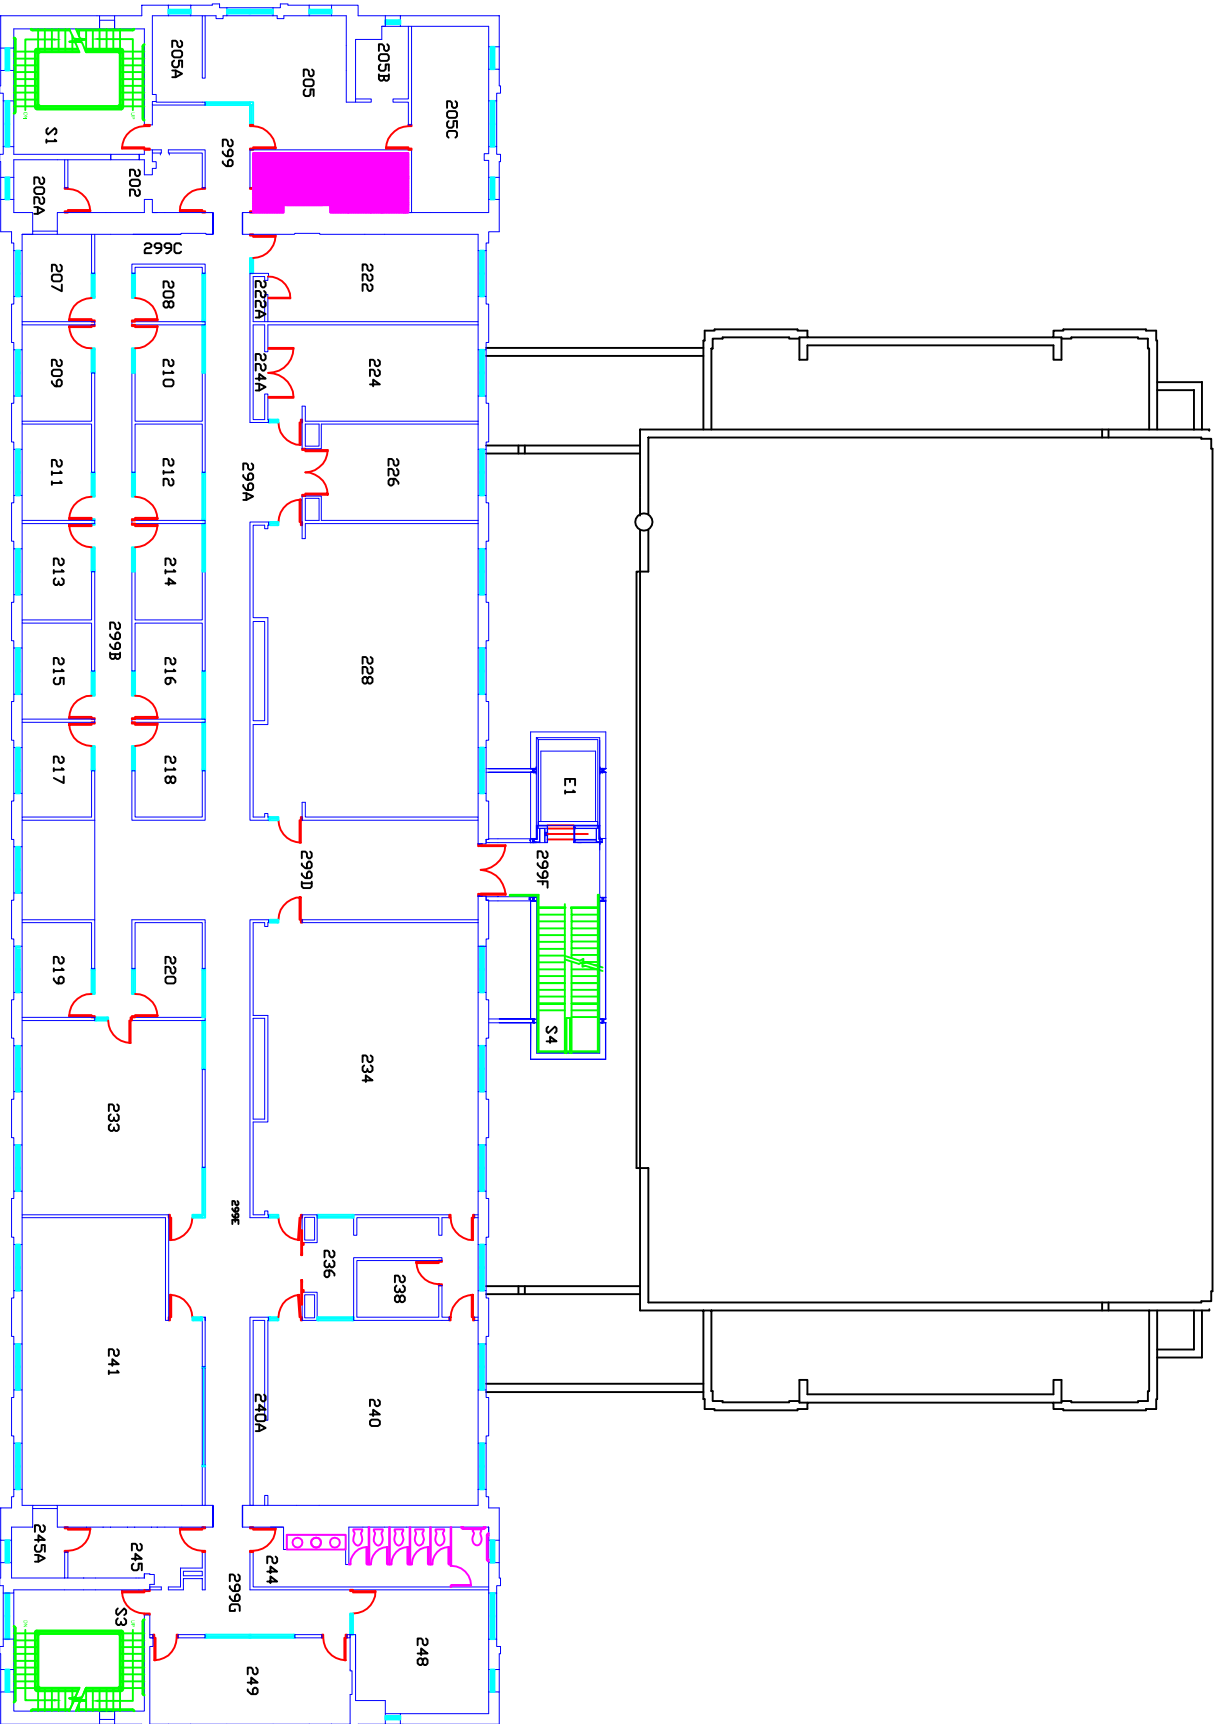

INNOVATIVE TEACHING & TECHNOLOGY CENTER  
SECOND FLOOR  
SCALE: NTS