



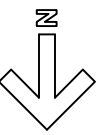

EMERGENCY SHELTER

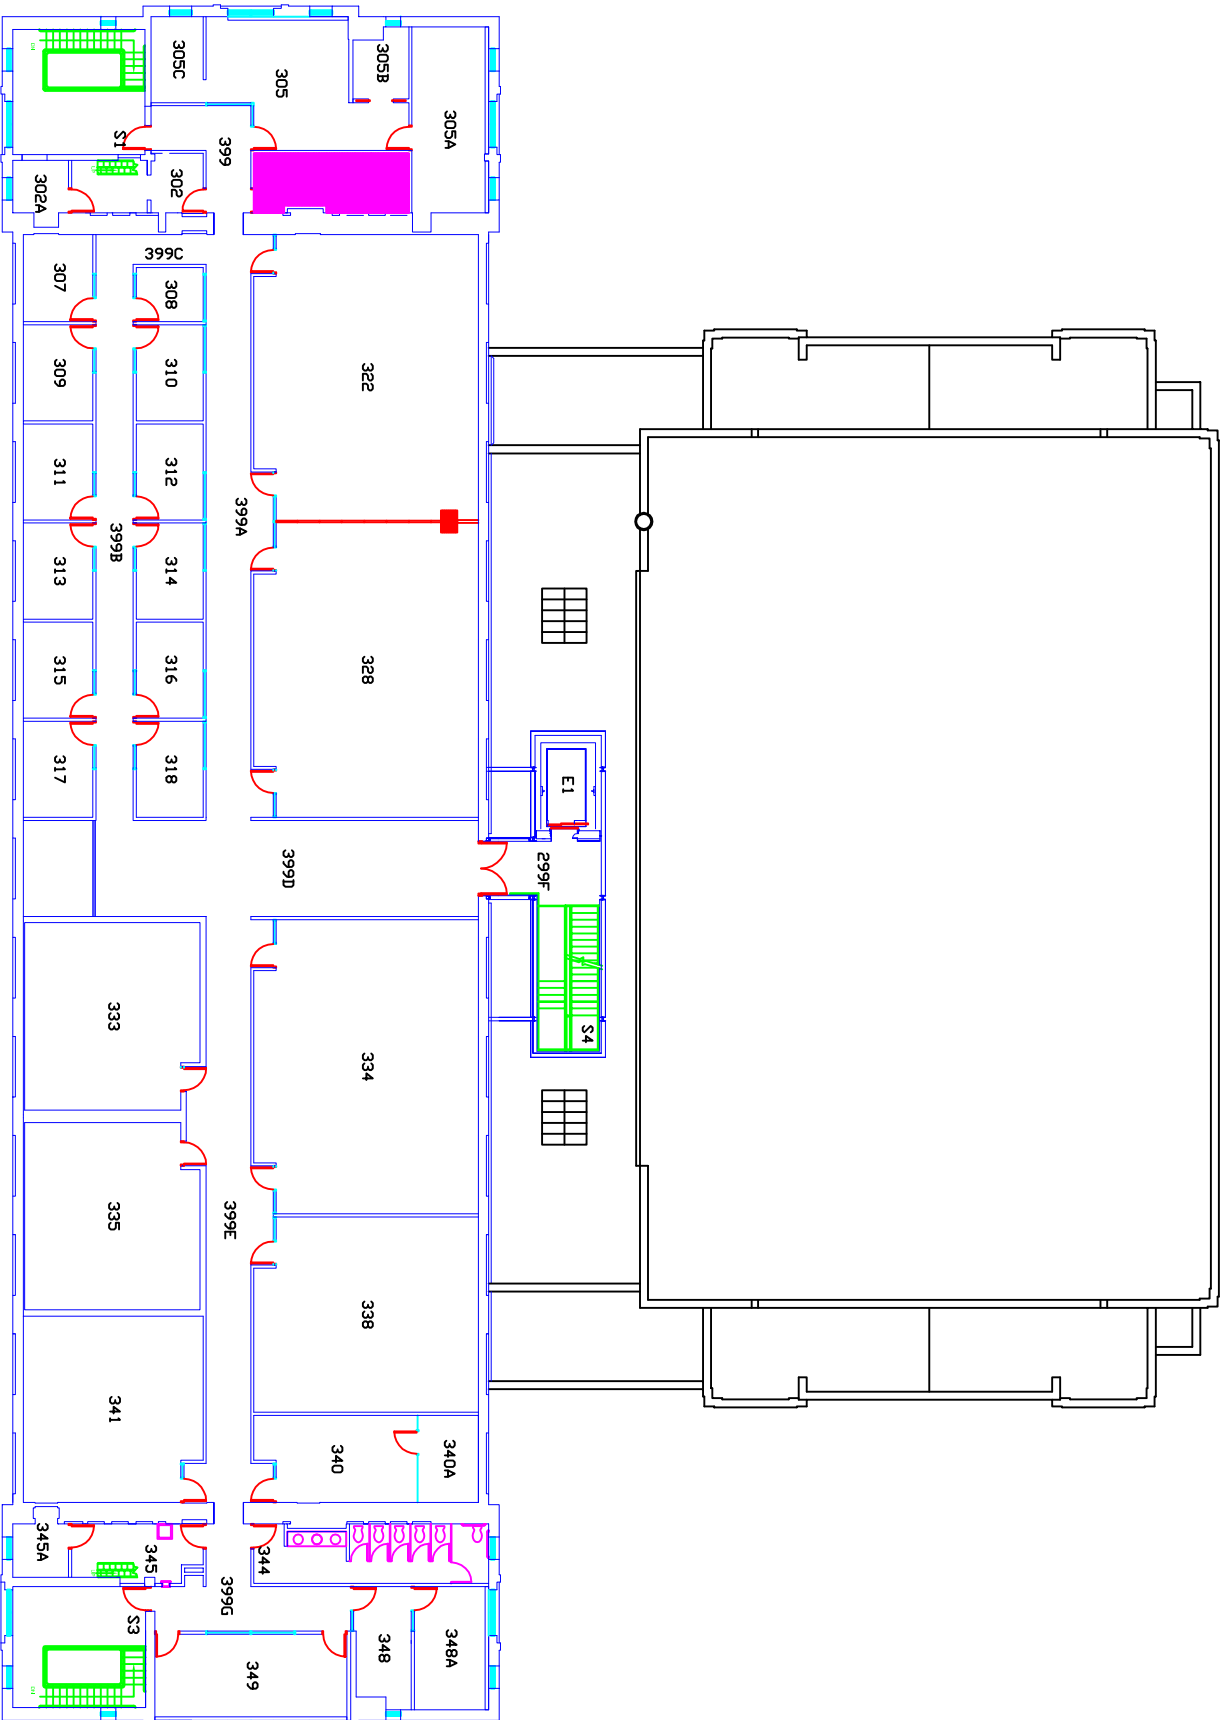

INNOVATIVE TEACHING & TECHNOLOGY CENTER
THIRD FLOOR
SCALE: NTS