


BARTLETT HALL

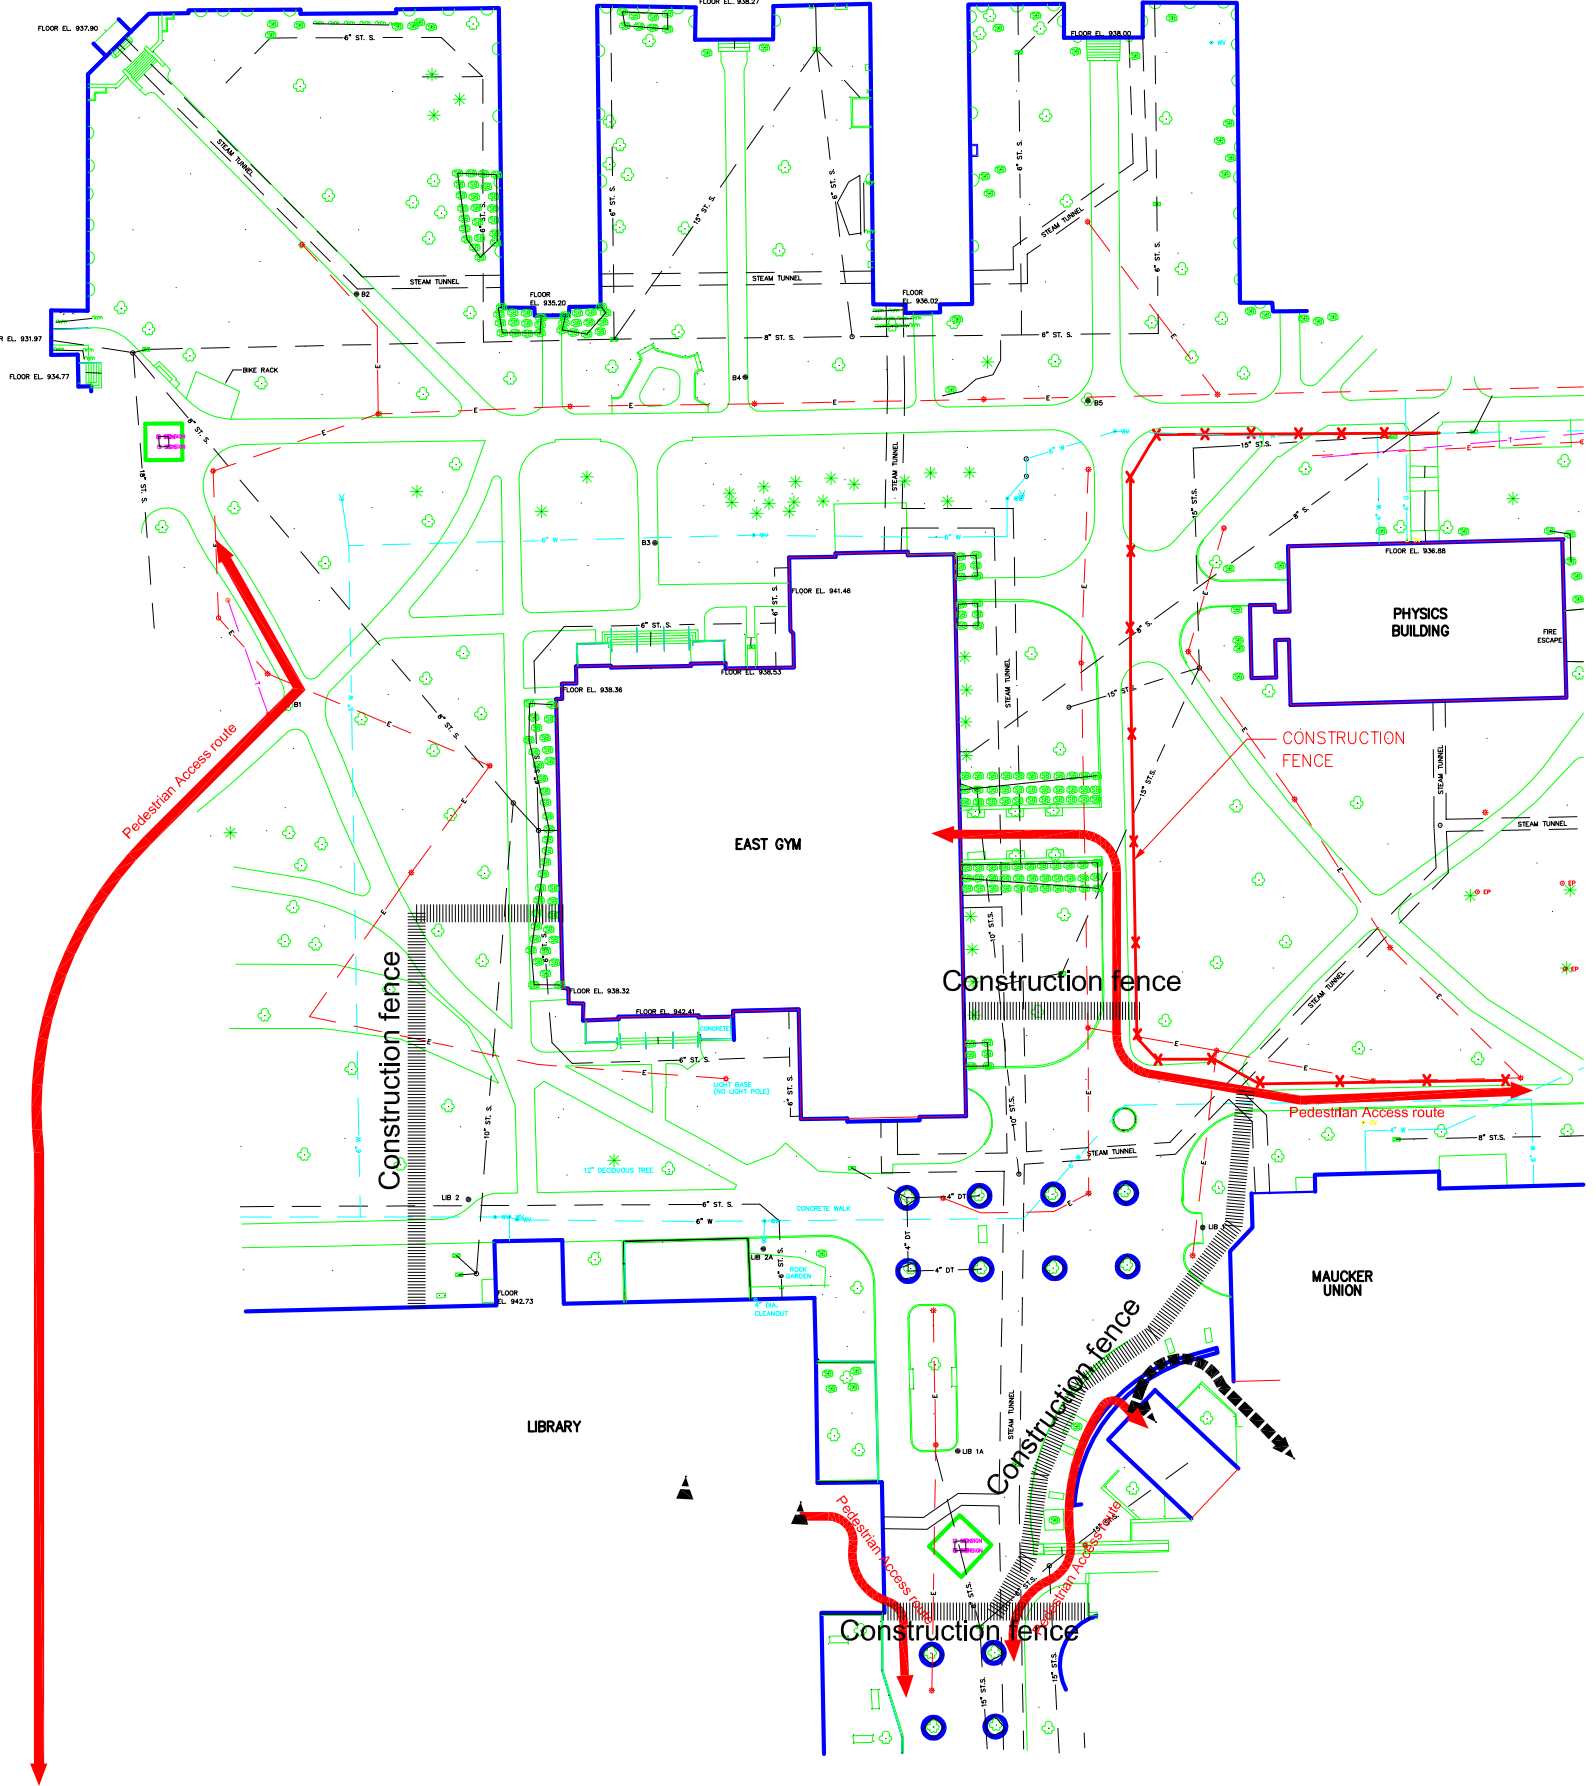

PHYSICS BUILDING

EAST GYM

LIBRARY

MAUCKER UNION

Pedestrian Access route

Construction fence

Construction fence

CONSTRUCTION FENCE

Pedestrian Access route

Construction fence

Construction fence

Pedestrian Access route

Pedestrian Access route